
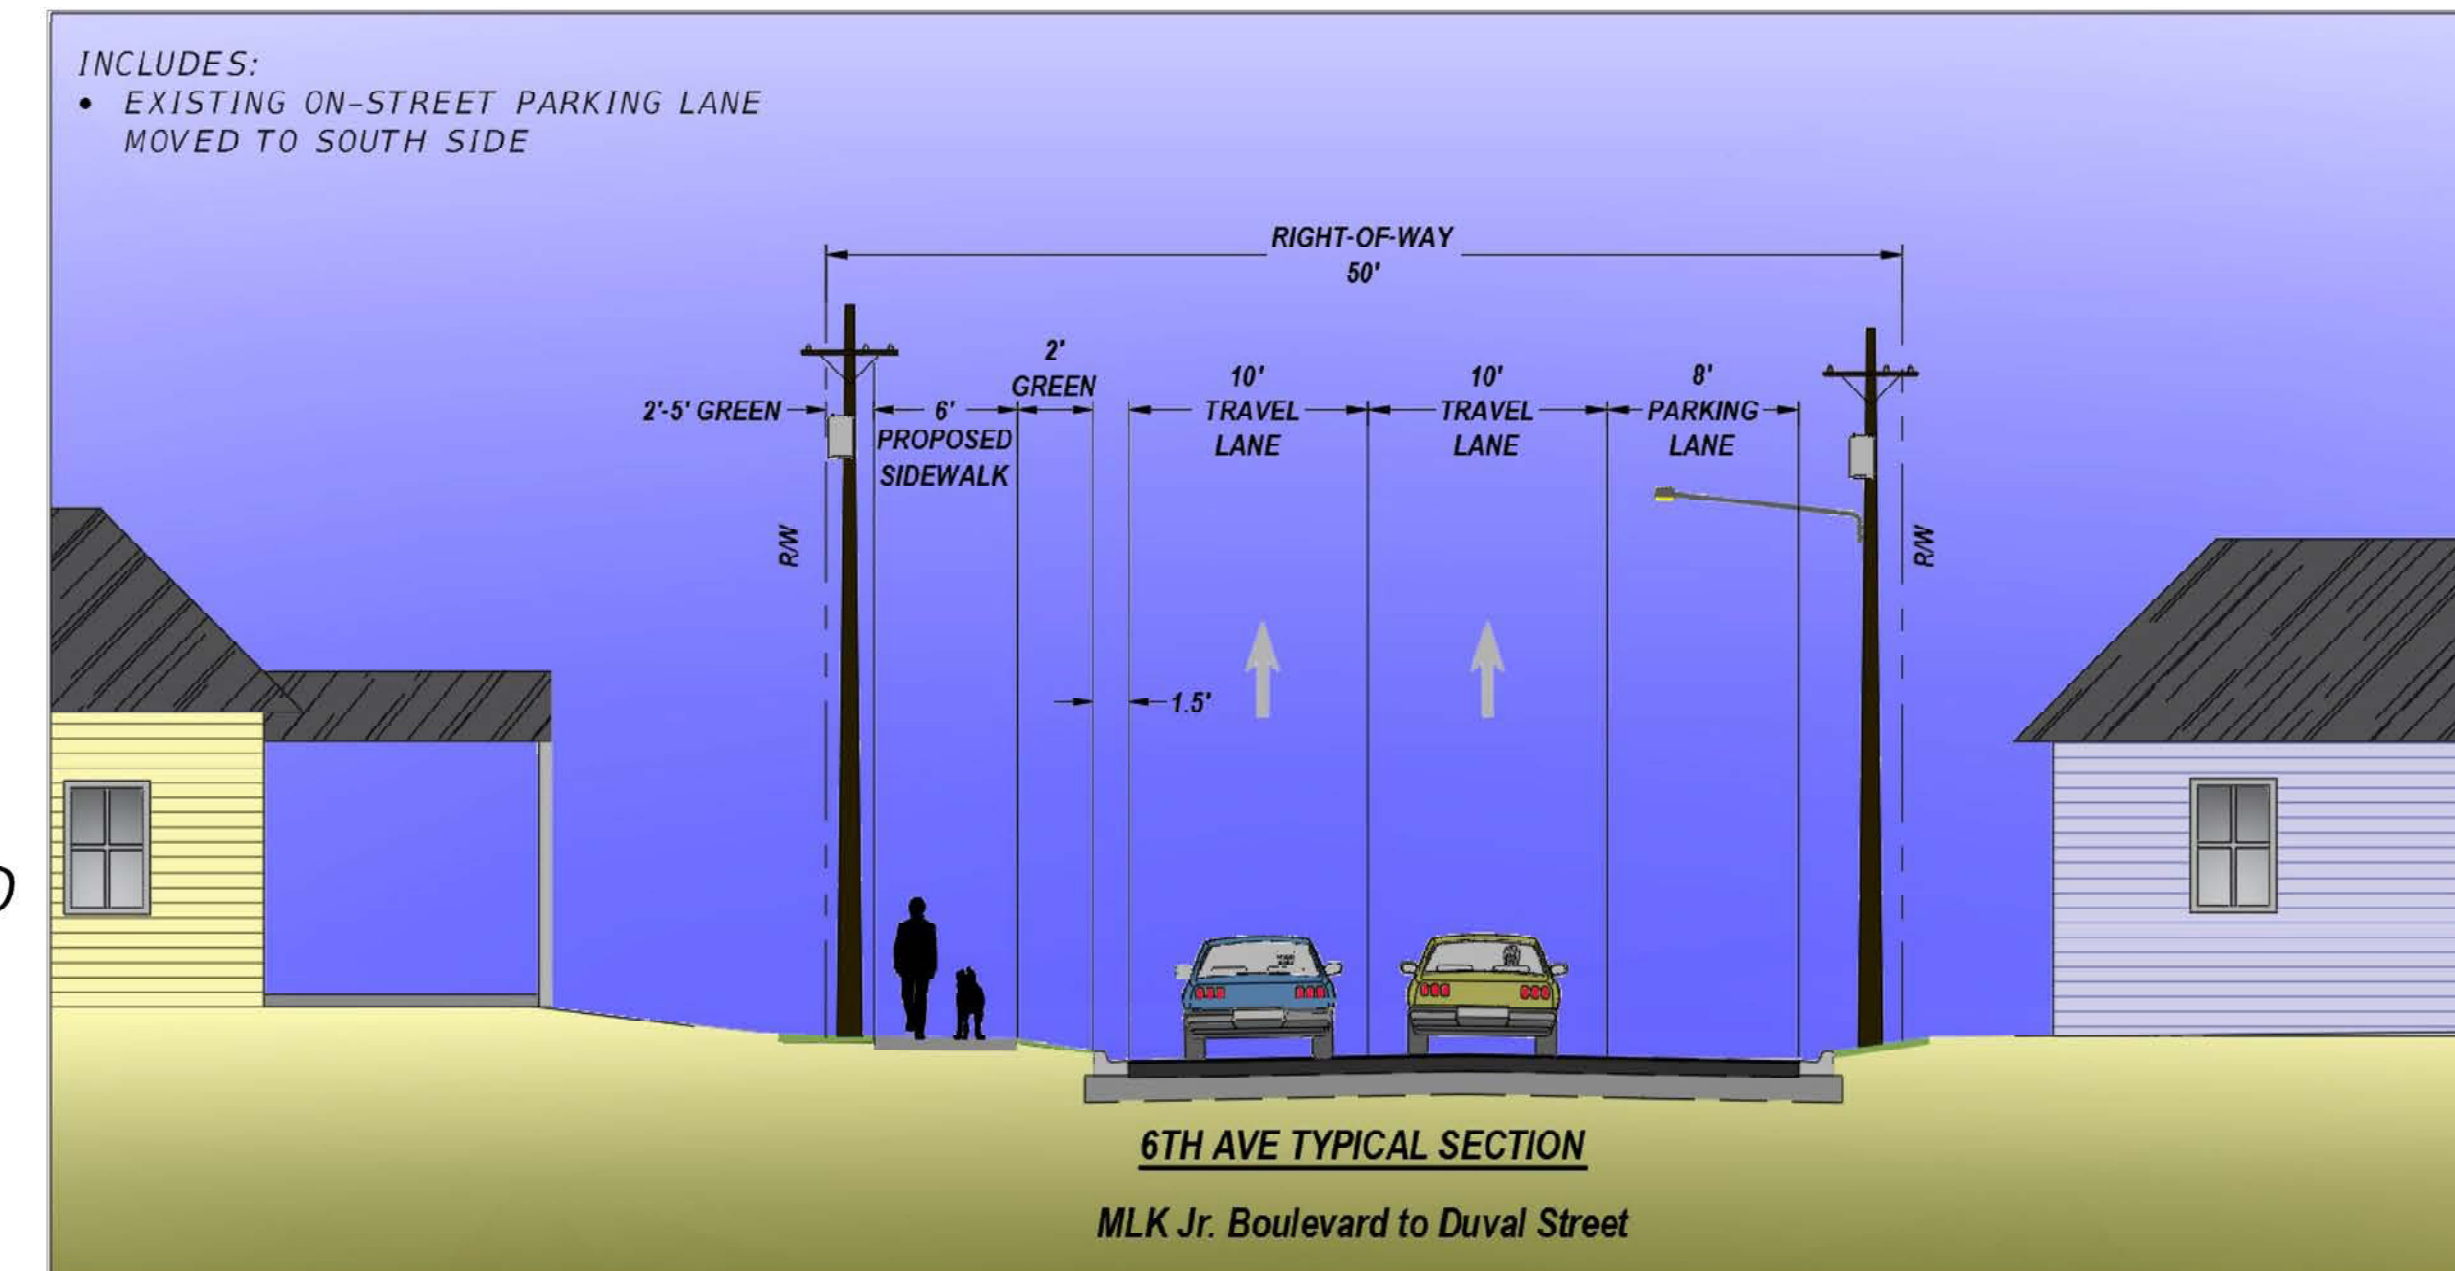
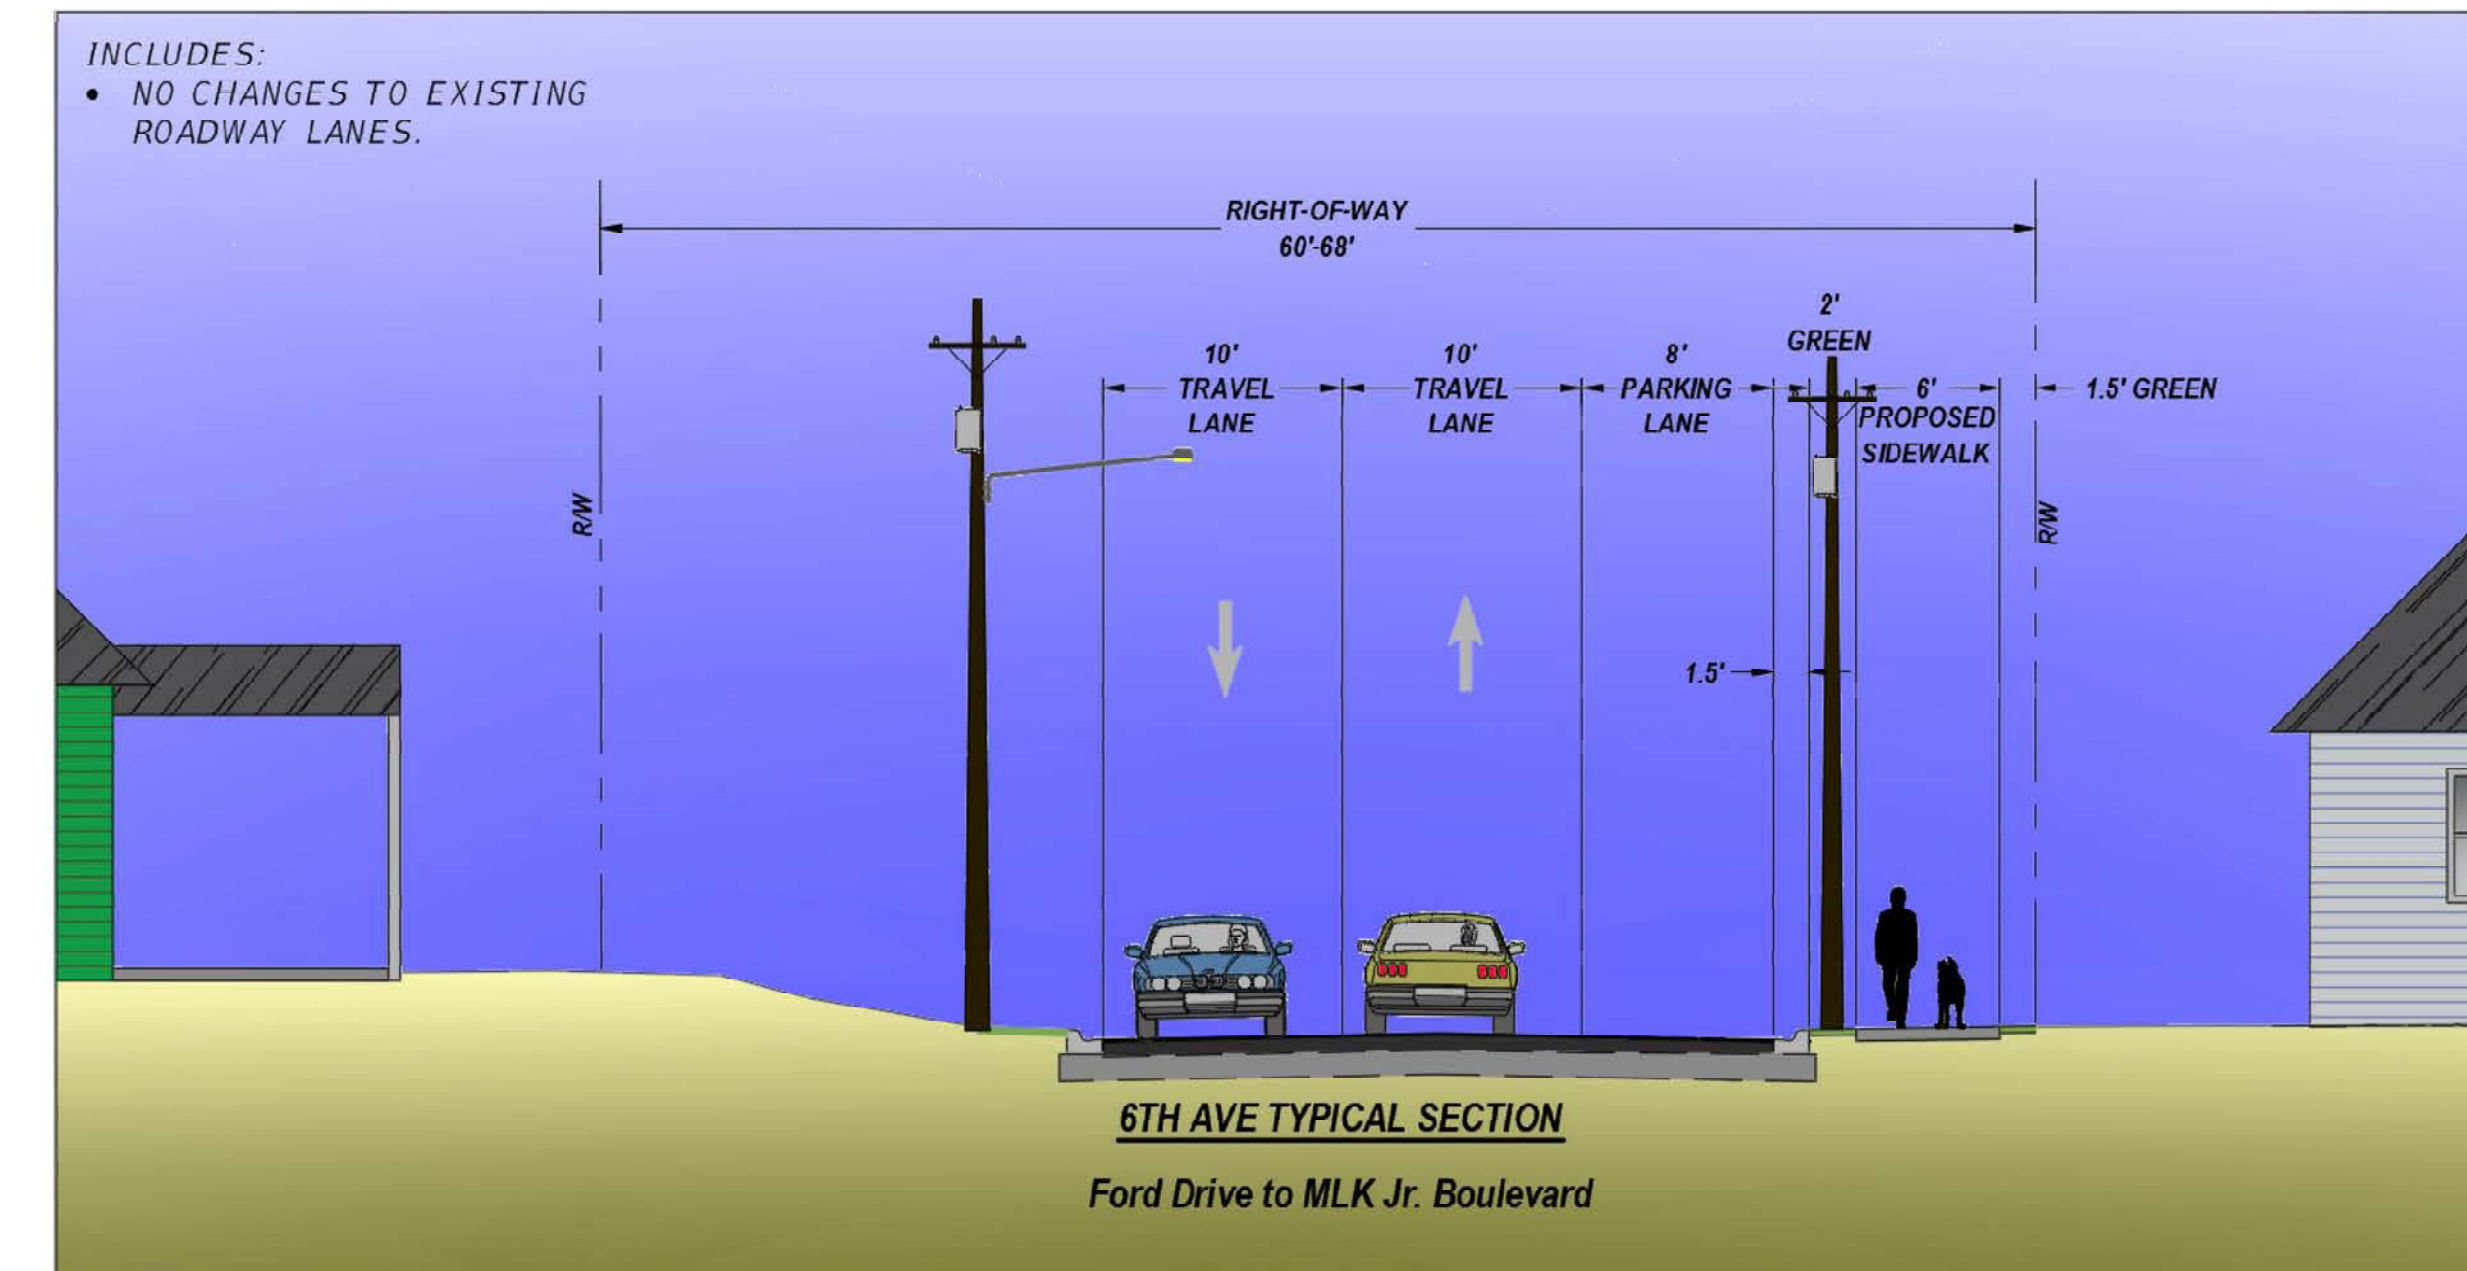


CONCEPT 1:  
ON-STREET PARKING PRESERVATION

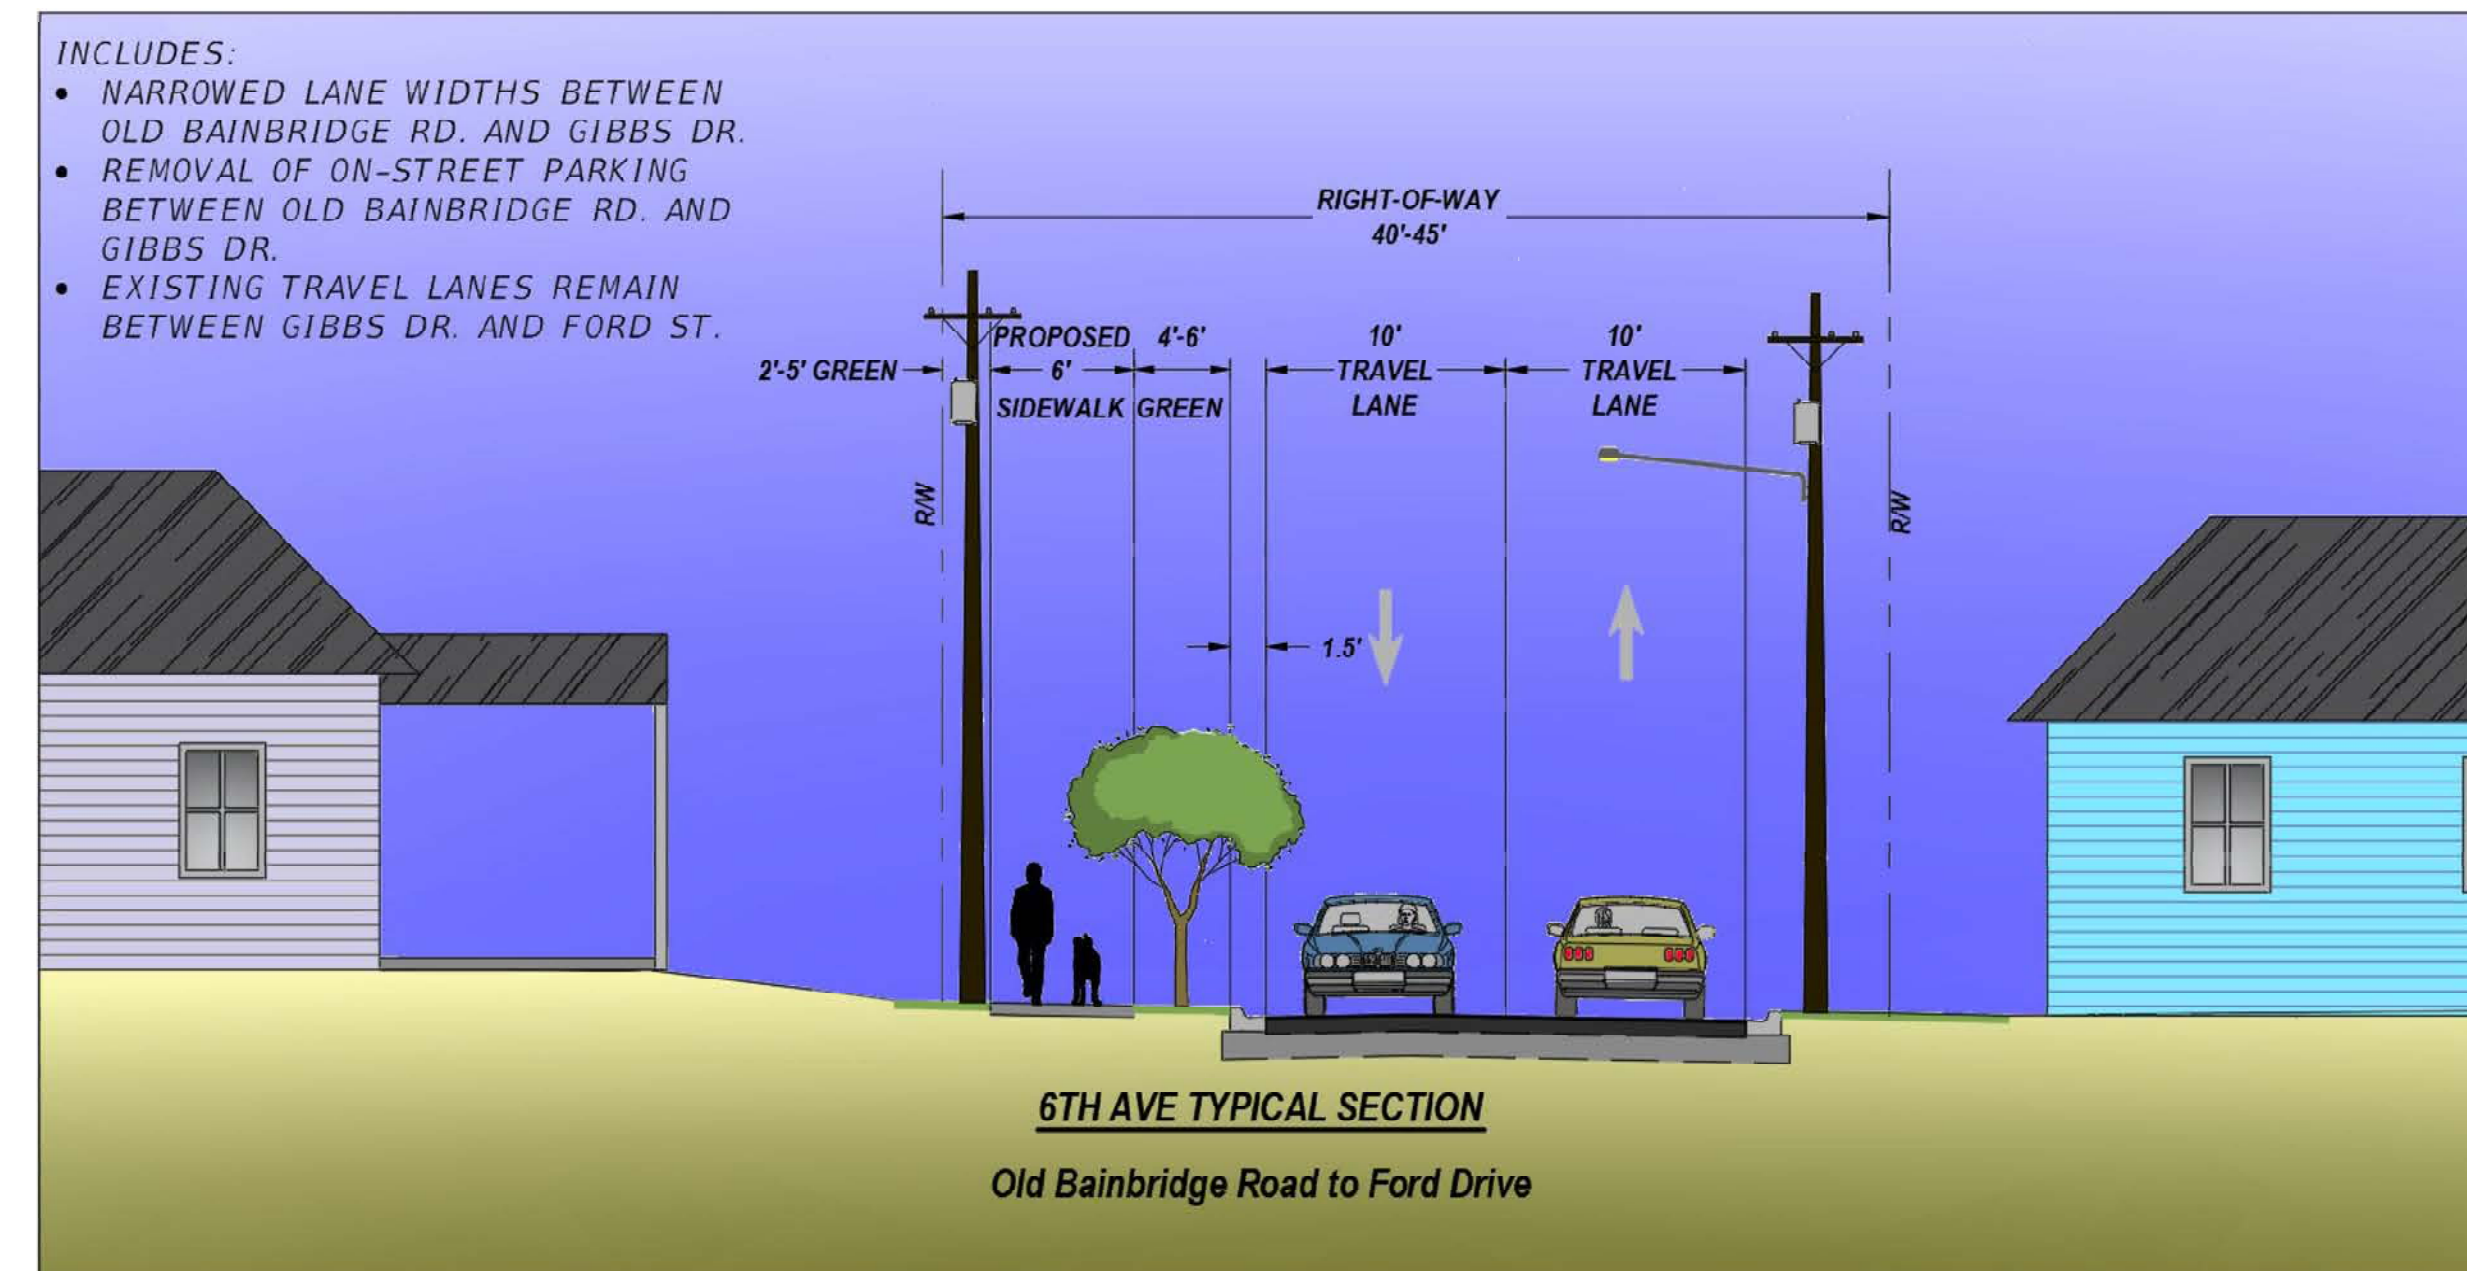

- CONCEPT 1 NOTES:
- PRESERVE EXISTING ON-STREET PARKING
  - PROPOSED 6 FT SIDEWALKS
  - SPECIAL EMPHASIS CROSSWALKS WITH ADVANCED SIGNAGE AT MIDBLOCK CROSSINGS
  - PROPOSED PEDESTRIAN REFUGE ISLAND ACROSS NORTH SIDE OF DUVAL STREET MEDIAN
  - PROPOSED STREET TREES WHERE SPACE ALLOWS

- PROJECT HIGHLIGHTS:
- CITY OF TALLAHASSEE PROJECT MANAGER: ROGER CAIN, P.E.
  - DESIGN COMPLETION: 2023
  - ESTIMATED CONSTRUCTION START: 2023