


CONCEPT 2:
ROAD DIET

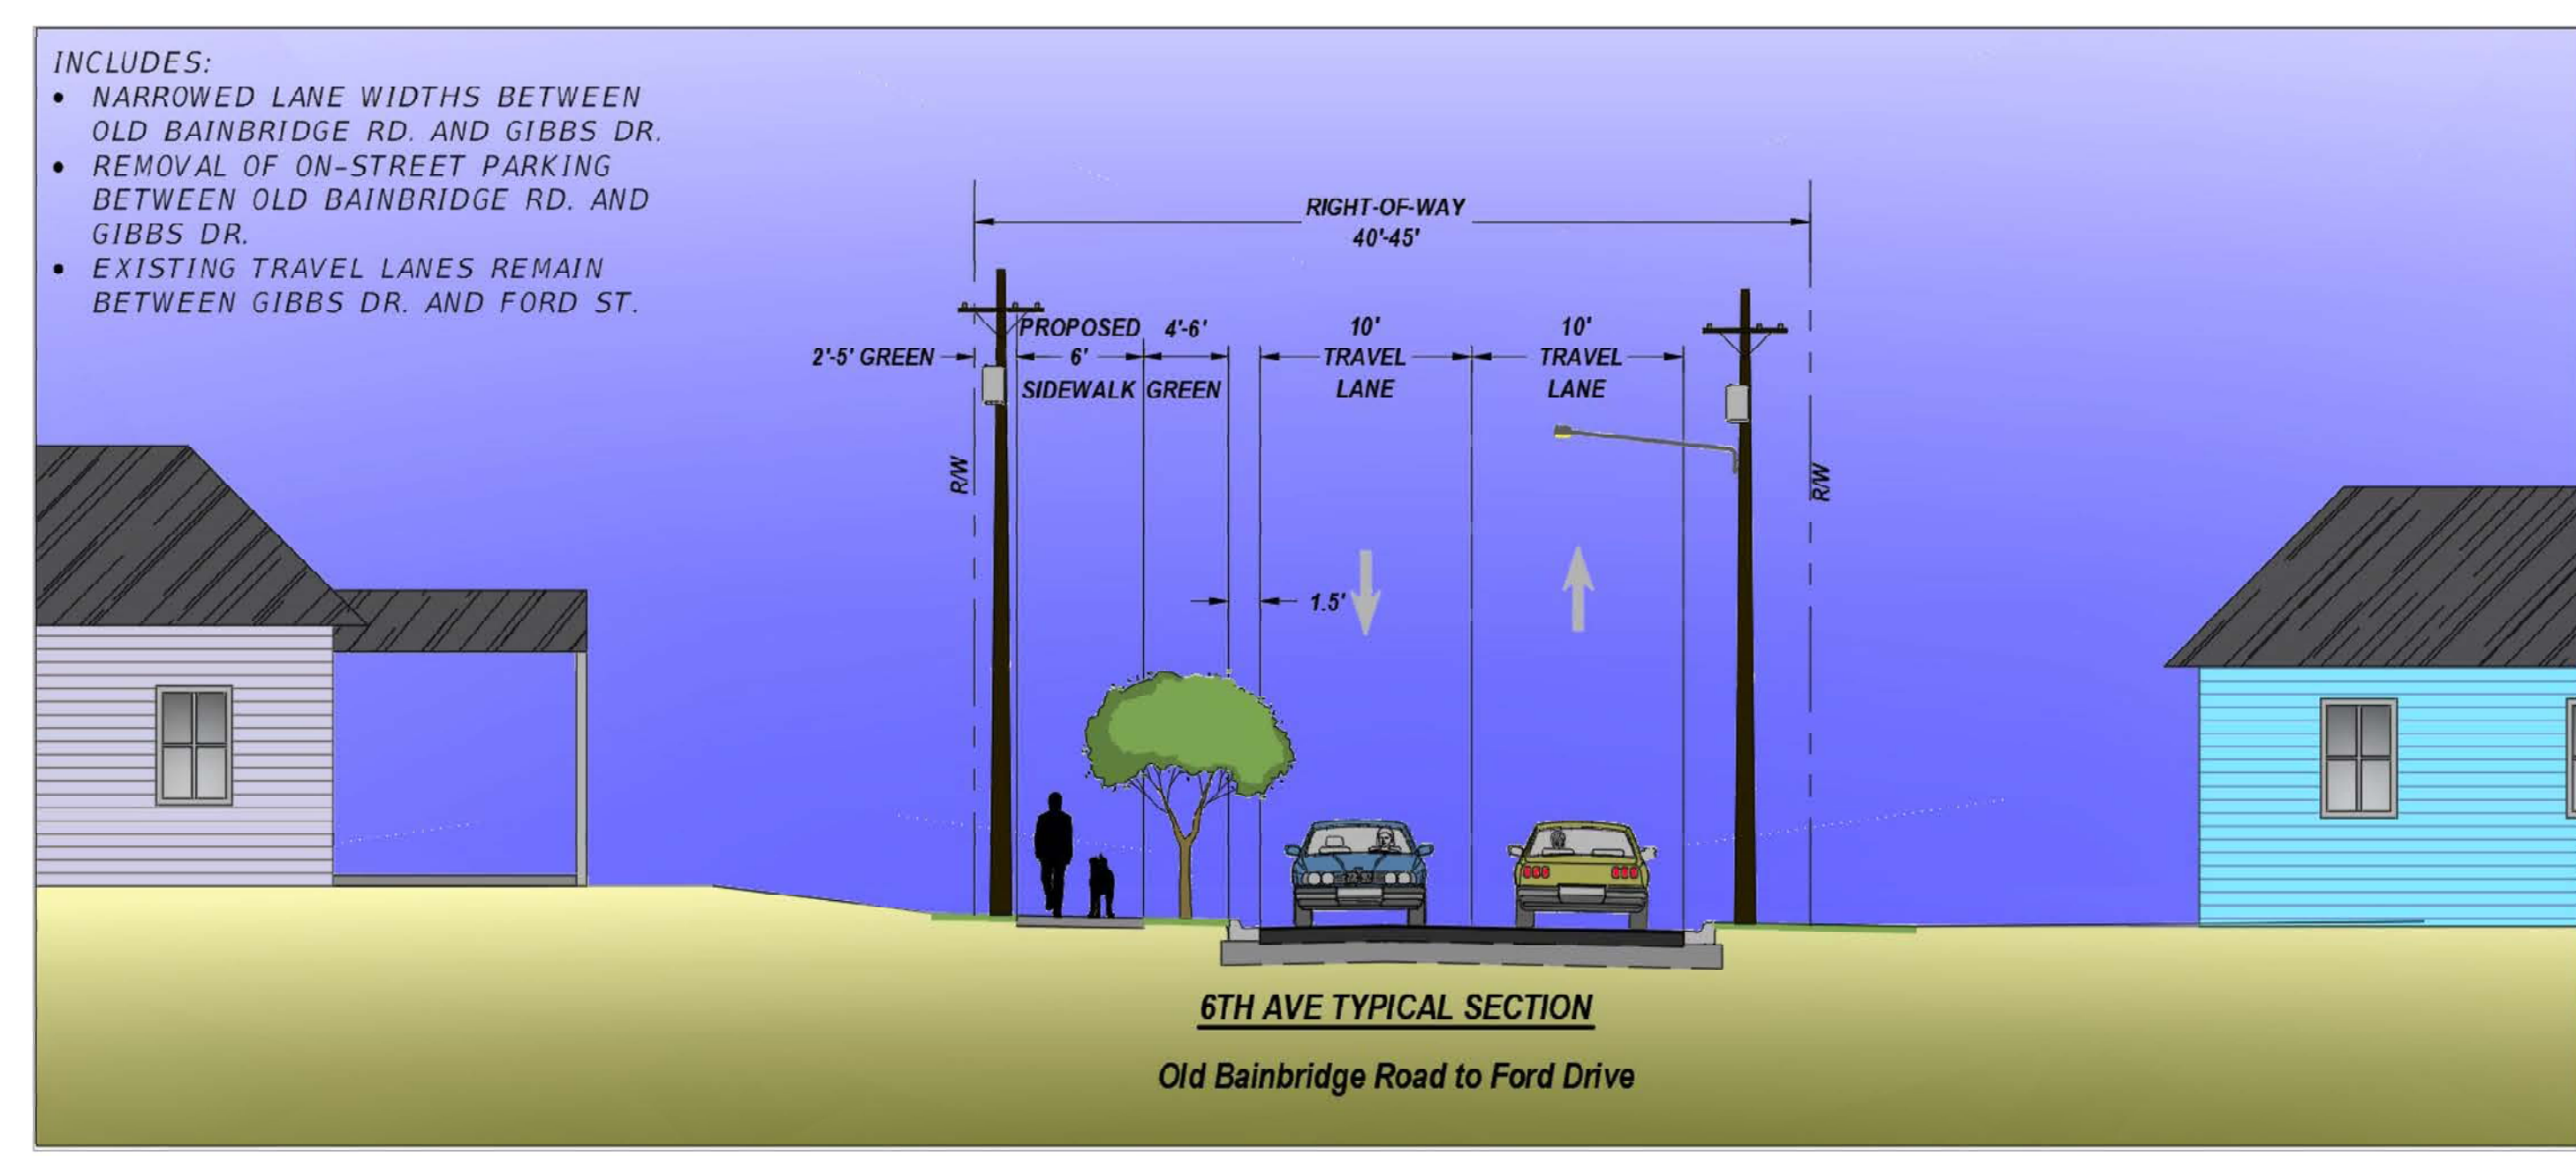

- CONCEPT 2 NOTES:
- EXISTING DEDICATED ON-STREET PARKING LANE REMOVED ALONG PROJECT LIMITS
 - PROPOSED 6 FT SIDEWALKS
 - PROPOSED 6 FT PLANTING STRIP BETWEEN ROAD AND SIDEWALK
 - PROPOSED STREET TREES WHERE SPACE ALLOWS
 - SPECIAL EMPHASIS CROSSWALKS WITH ADVANCED SIGNAGE AT MIDBLOCK CROSSINGS



- CONCEPT 2 NOTES: CONT.
- PROPOSED PEDESTRIAN REFUGE ISLAND ACROSS SOUTH SIDE OF DUVAL STREET MEDIAN
 - LANE SHIFT BEGINNING AT N. MLK JR. TO CORRECT EXISTING MISALIGNMENT
- PROJECT HIGHLIGHTS:
- CITY OF TALLAHASSEE PROJECT MANAGER: ROGER CAIN, P.E.
 - DESIGN COMPLETION: 2023
 - ESTIMATED CONSTRUCTION START: 2023

